


AIRE LOGEMENT = 853 pi.ca.


AIRE BALCON = 169 pi.ca.

AIRE TOTALE = 1022 pi.ca.

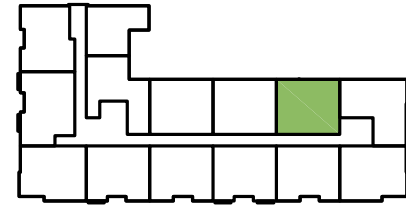

CONDOMINIUM 9

UNITÉ 311

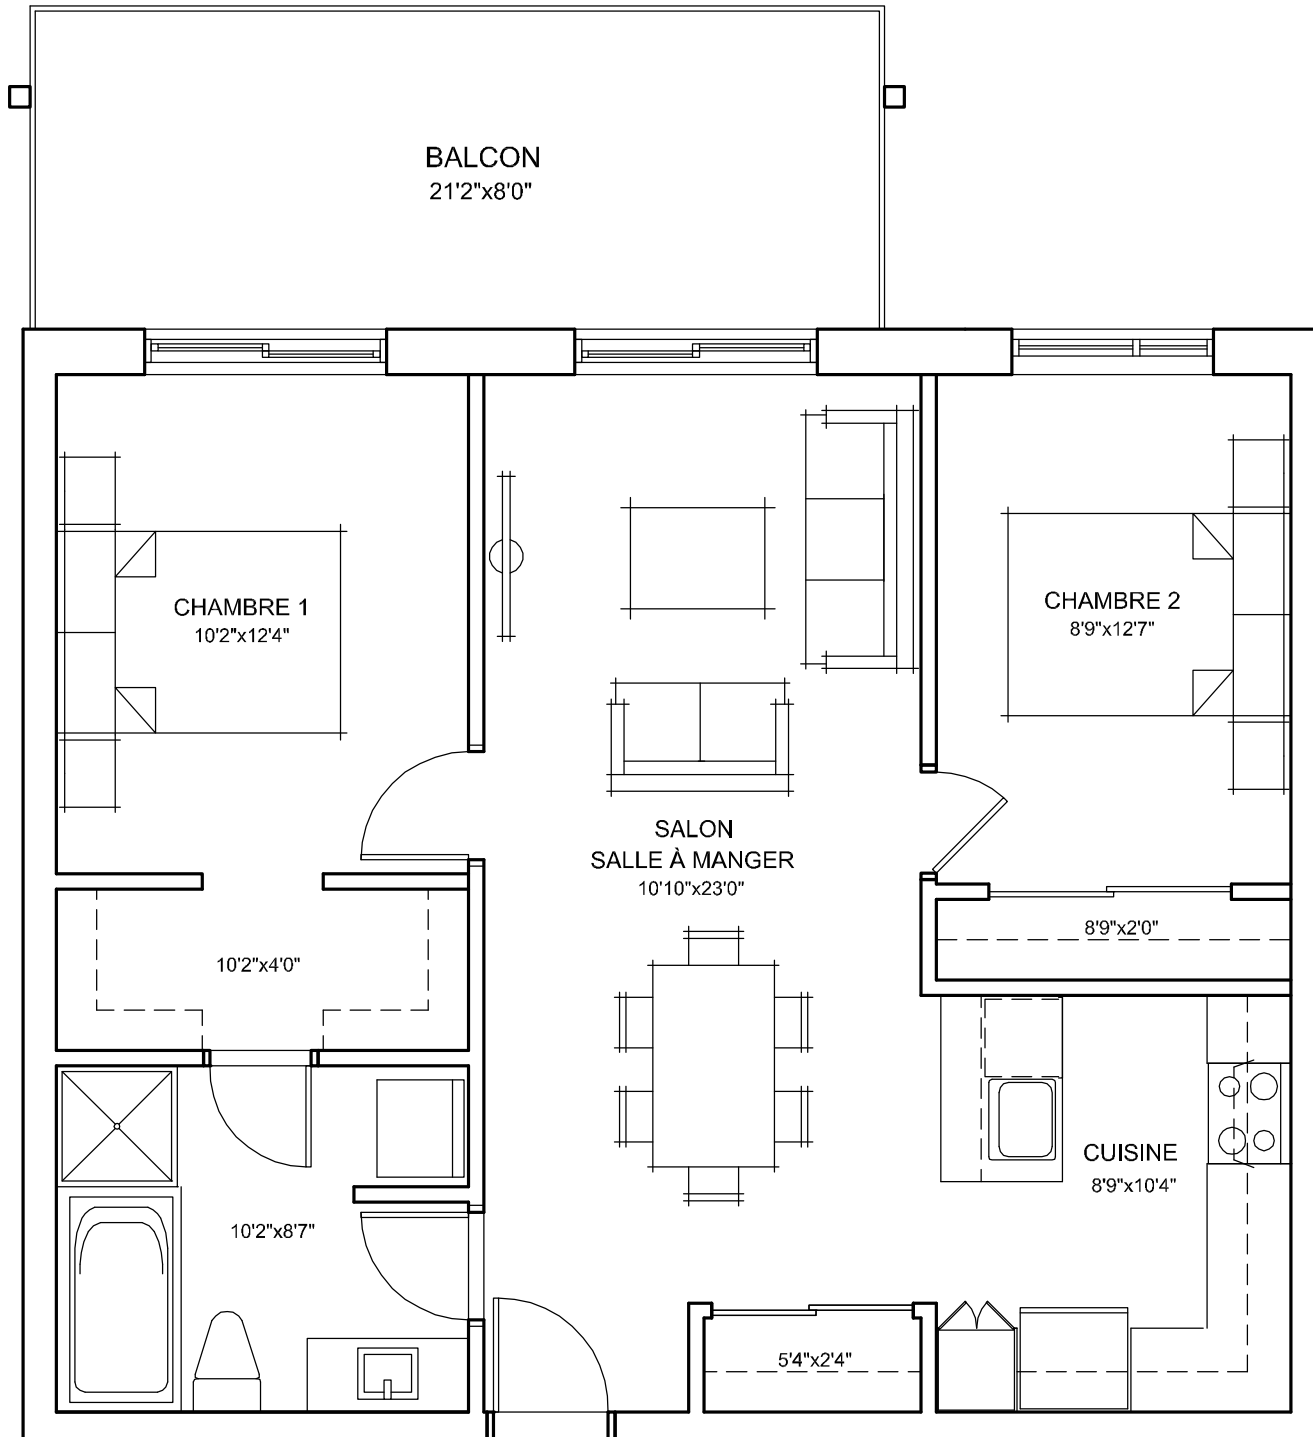

La conception d'artiste, les plans, dessins, concepts, superficies et dimensions ne sont pas définitifs et sont sujets à changements sans préavis, selon les conditions de chantier et/ou la révision des plans. Les aires des logements incluent le mur extérieur et la moitié du mur mitoyen. Les meubles, appareils électroménagers et tous les éléments décoratifs sont exclus. Les renseignements contenus dans la documentation écrite ont préséance sur les informations verbales.

Conceptual designs, plans, drawings, concepts and dimensions are not definitive and are subject to change without notice, according to building conditions and/or plan revisions. Dwelling areas include exterior walls and half of common walls. Furniture and appliances, as well as all decorative elements are excluded. Information and specifications contained in the written documentation will always supersede verbal representations.

FRAIS DE CONDO \_\_\_\_\_

PRIX (incluant taxes) \_\_\_\_\_

