




Niveau 4e étage

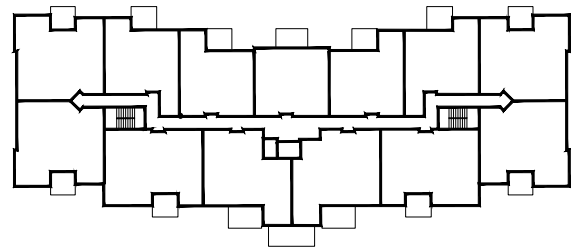


Niveau 3e étage

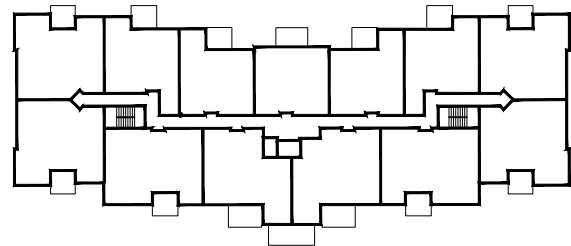

Niveau 2e étage

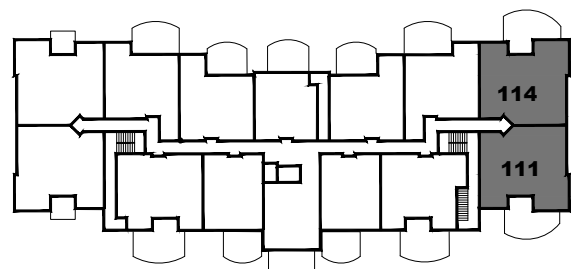

Niveau rez-de-chaussée

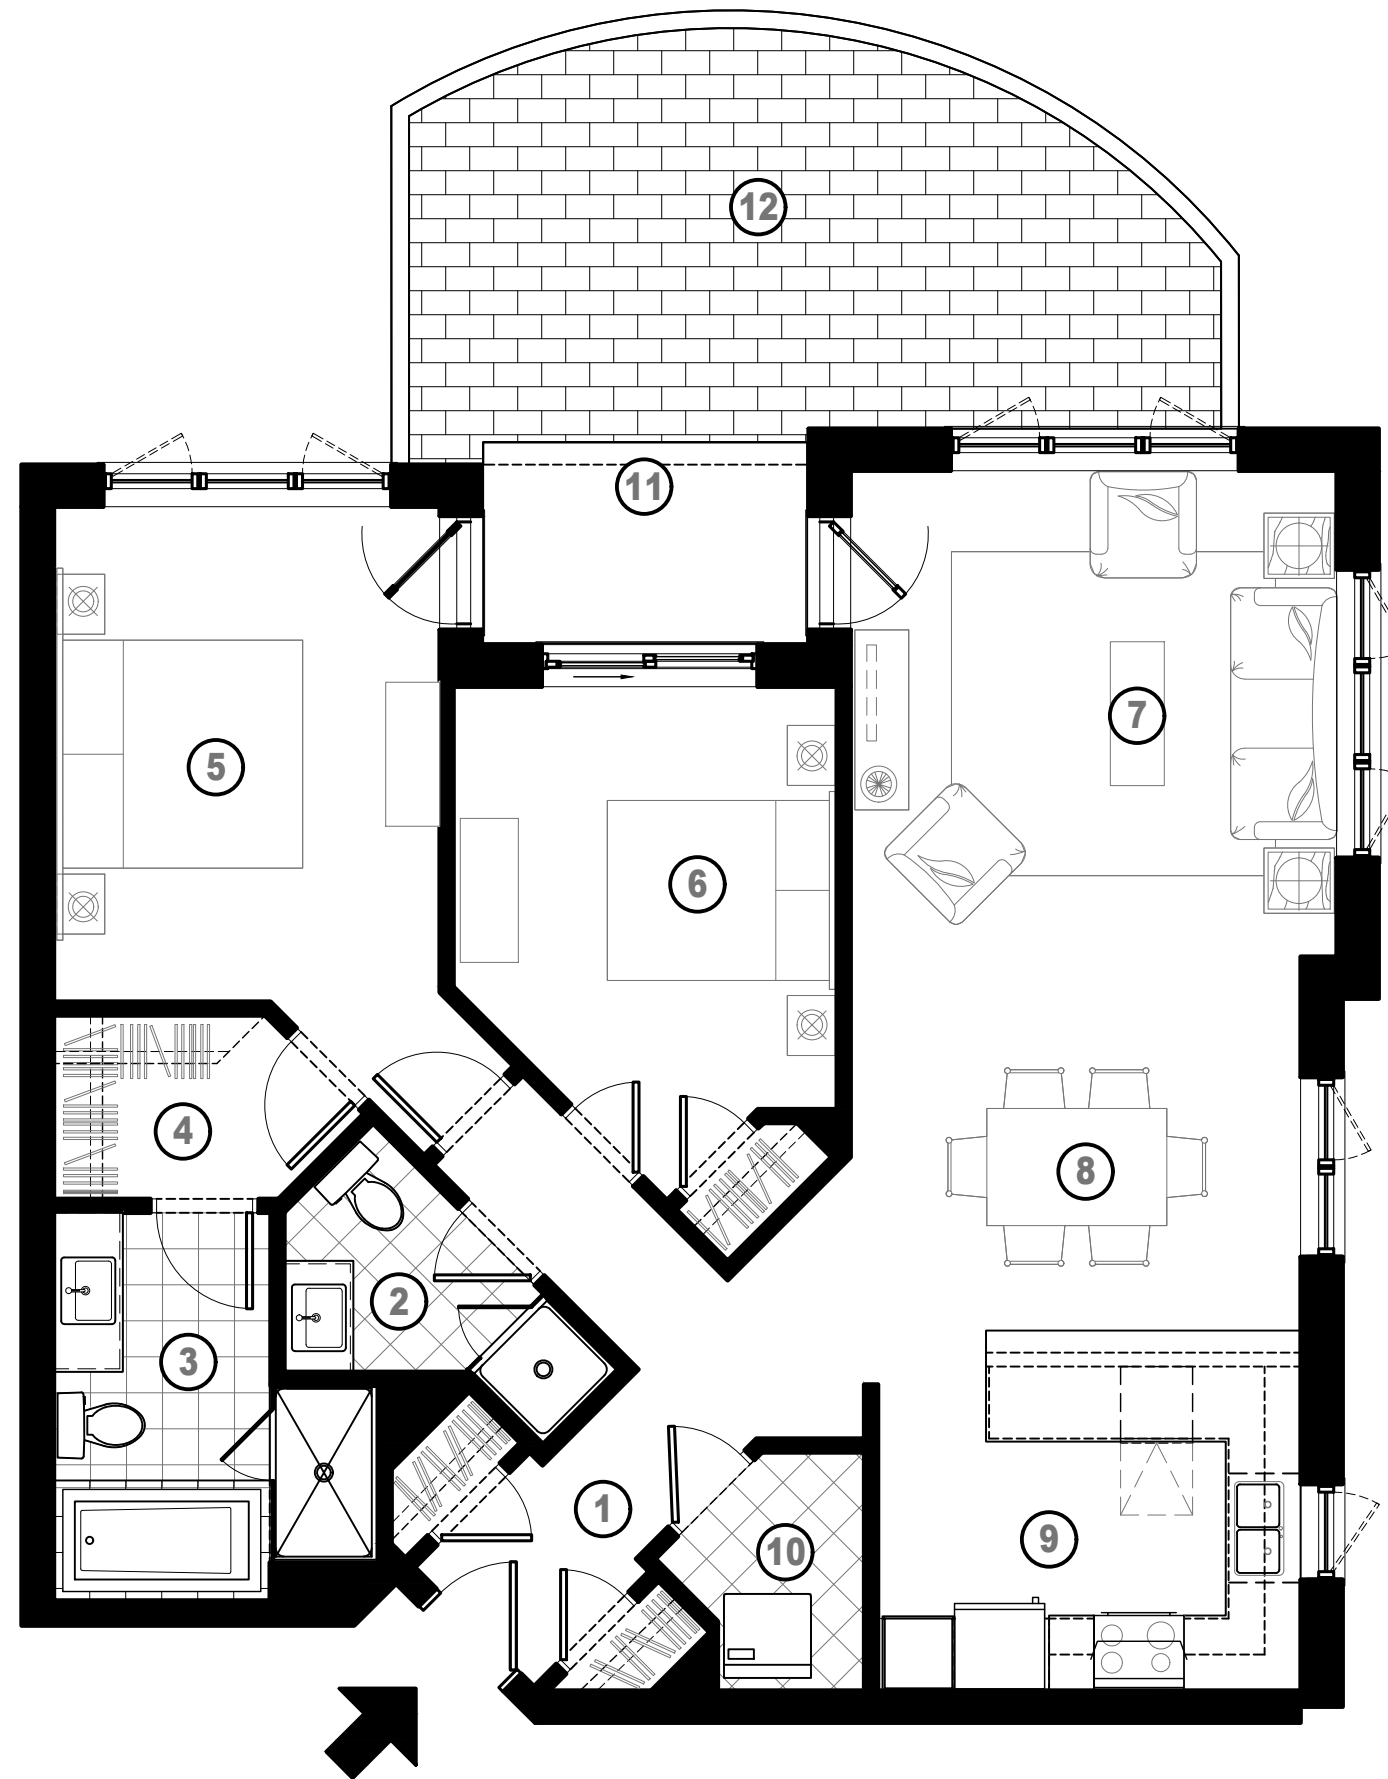


- ① **HALL D'ENTRÉE**
4'-8" X 4'-6"
- ② **SALLE DE BAIN**
6'-8" X 6'-7"
- ③ **SALLE DE BAIN**
6'-0" X 10'-9"
- ④ **WALK-IN**
6'-2" X 5'-1"
- ⑤ **CHAMBRE #1**
10'-8" X 13'-9"
- ⑥ **CHAMBRE #2**
10'-7" X 11'-8"
- ⑦ **SALON**
13'-6" X 13'-6"
- ⑧ **SALLE À MANGER**
12'-6" X 10'-4"
- ⑨ **CUISINE**
11'-8" X 10'-0"
- ⑩ **LAVAGE/RANGEMENT**
4'-0" X 6'-7"
- ⑪ **BALCON**
9'-1" X 5'-7"
- ⑫ **TERRASSE**
23'-6" X 12'-0"

SUPERFICIE:

	(PC)
CONDO:	1 202
BALCON:	292
TOTAL:	1 494

MODÈLE

2 chambres type D terrasse

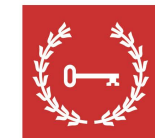

QUORUM
Location commerciale & résidentielle

NOTES:

LA CONCEPTION D'ARTISTE, LES PLANS, DESSINS, CONCEPTS, SUPERFICIES ET DIMENSIONS NE SONT PAS DÉFINITIFS ET SONT SUJET À CHANGEMENT SANS PRÉAVIS, SELON LES CONDITIONS DE CHANTIER ET/OU LA RÉVISION DES PLANS. LES MESURES DES SURFACES HABITABLES INCLUENT LE MUR EXTÉRIEUR ET LA MOITIÉ DU MUR MITOYEN. LES MEUBLES, APPAREILS ÉLECTROMÉNAGERS ET TOUS LES ÉLÉMENTS DÉCORATIFS SONT EXCLUS. LES RENSEIGNEMENTS CONTENUS DANS LA DOCUMENTATION ÉCRITE ONT PRÉSÉANCE SUR LES INFORMATIONS VERBALES. NOTES: CONCEPTUAL DESIGNS, PLANS, DRAWINGS, CONCEPTS AND DIMENSIONS ARE NOT DEFINITIVE AND ARE SUBJECT TO CHANGE WITHOUT NOTICE, ACCORDING TO BUILDING CONDITIONS AND/OR PLAN REVISIONS. DIMENSIONS INCLUDE EXTERIOR WALLS AND HALF OF COMMON WALLS. FURNITURE AND APPLIANCES, AS WELL AS

DECORATIVE ELEMENTS ARE EXCLUDED. INFORMATION AND SPECIFICATIONS CONTAINED IN THE WRITTEN DOCUMENTATION WILL ALWAYS SUPERCEDE VERBAL REPRESENTATIONS